




PRIZEMLJE




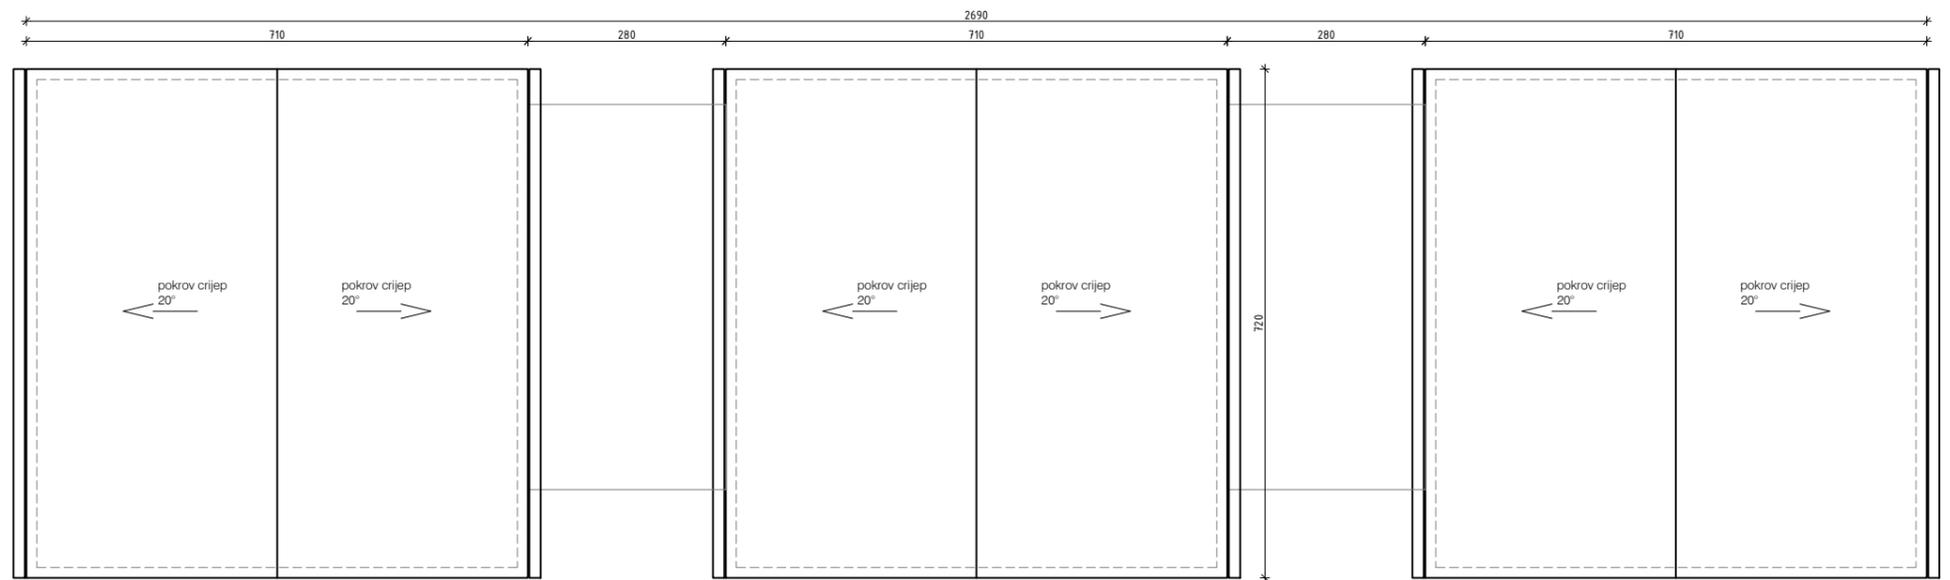

KROV
0 1m 2 3




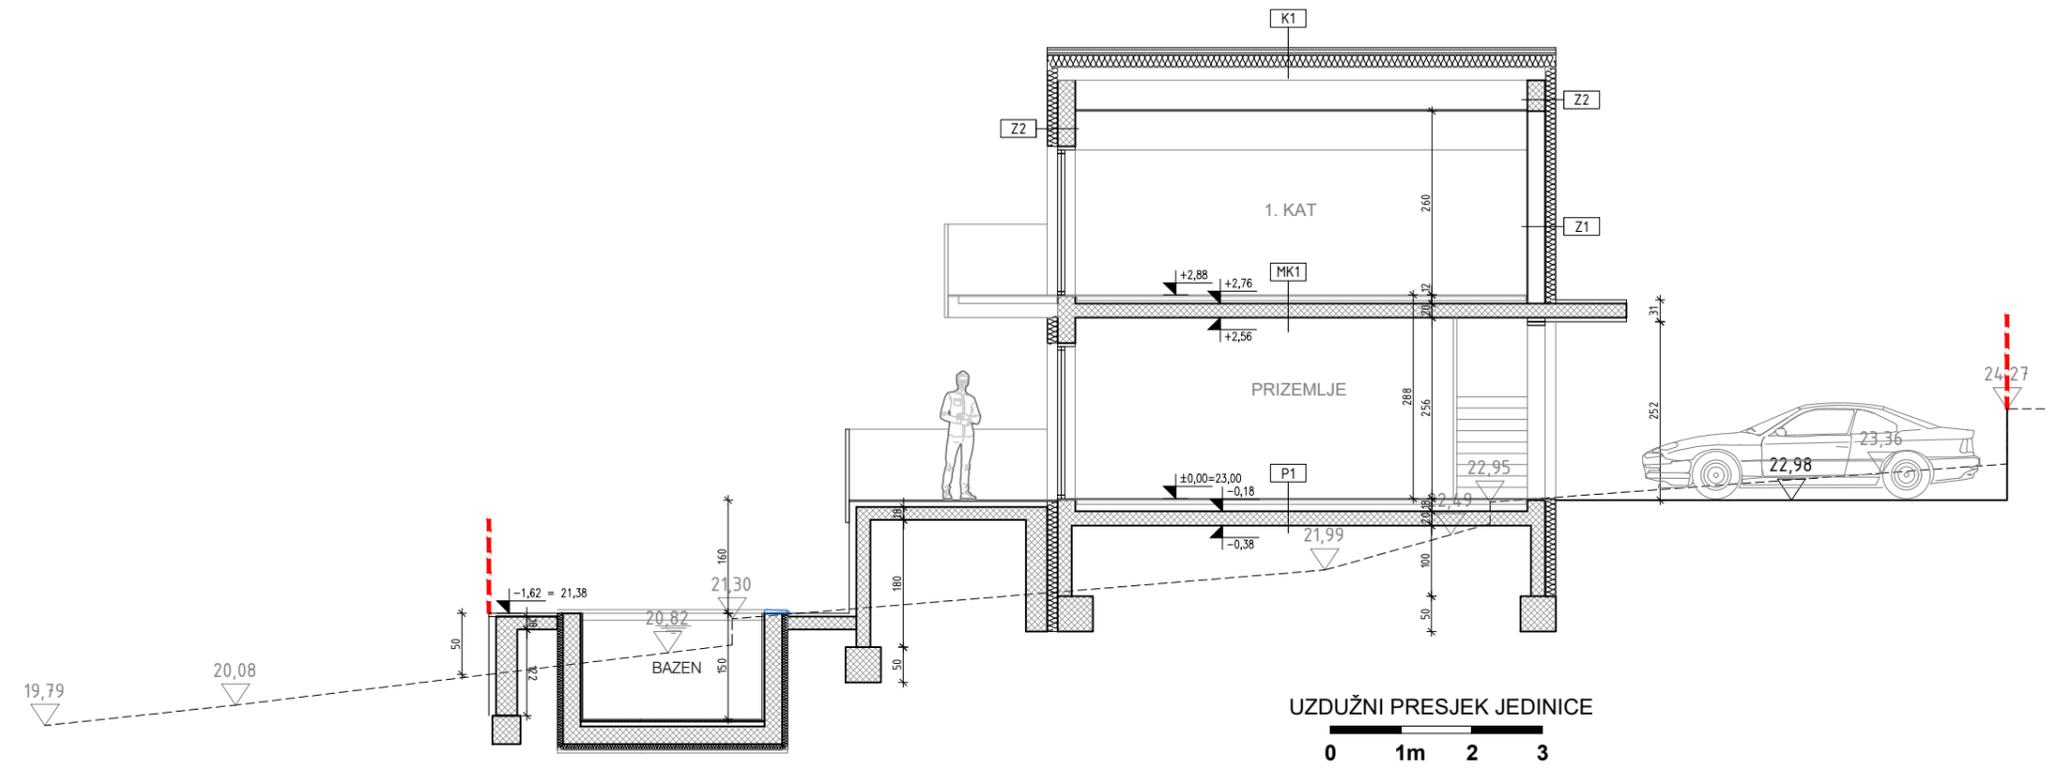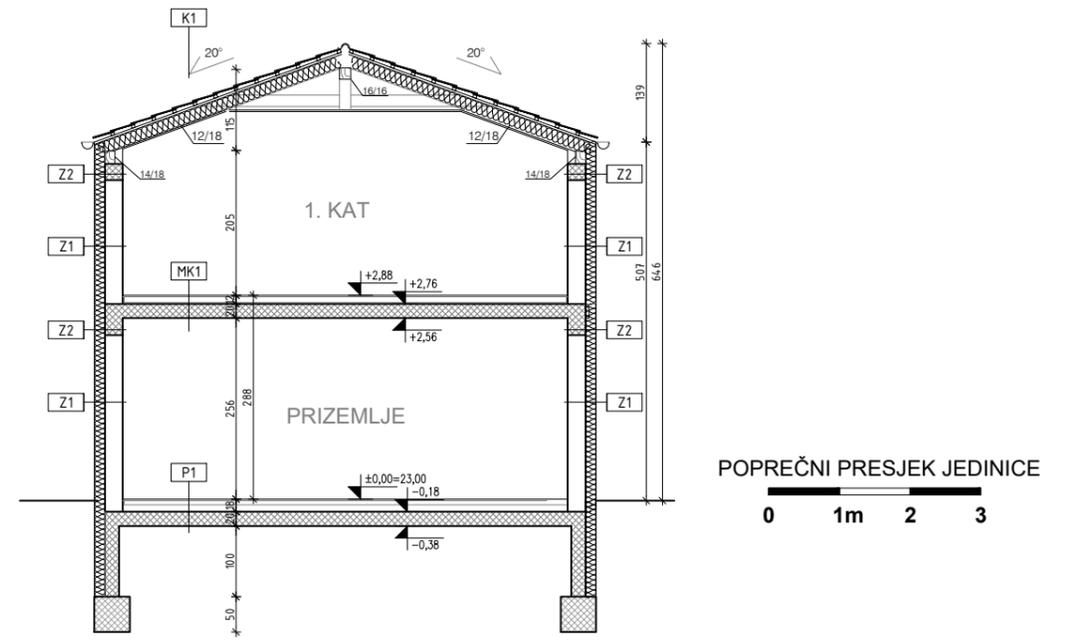

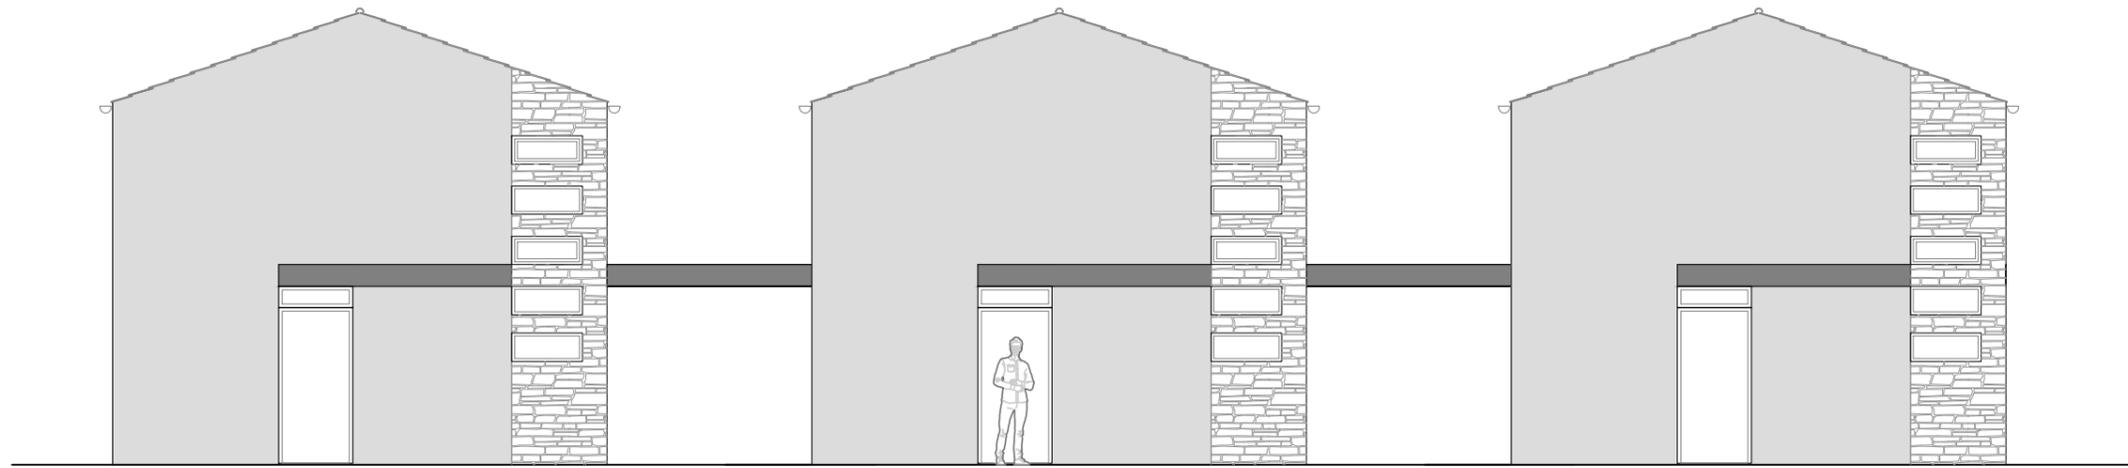

PROČELJE SI

0 1m 2 3

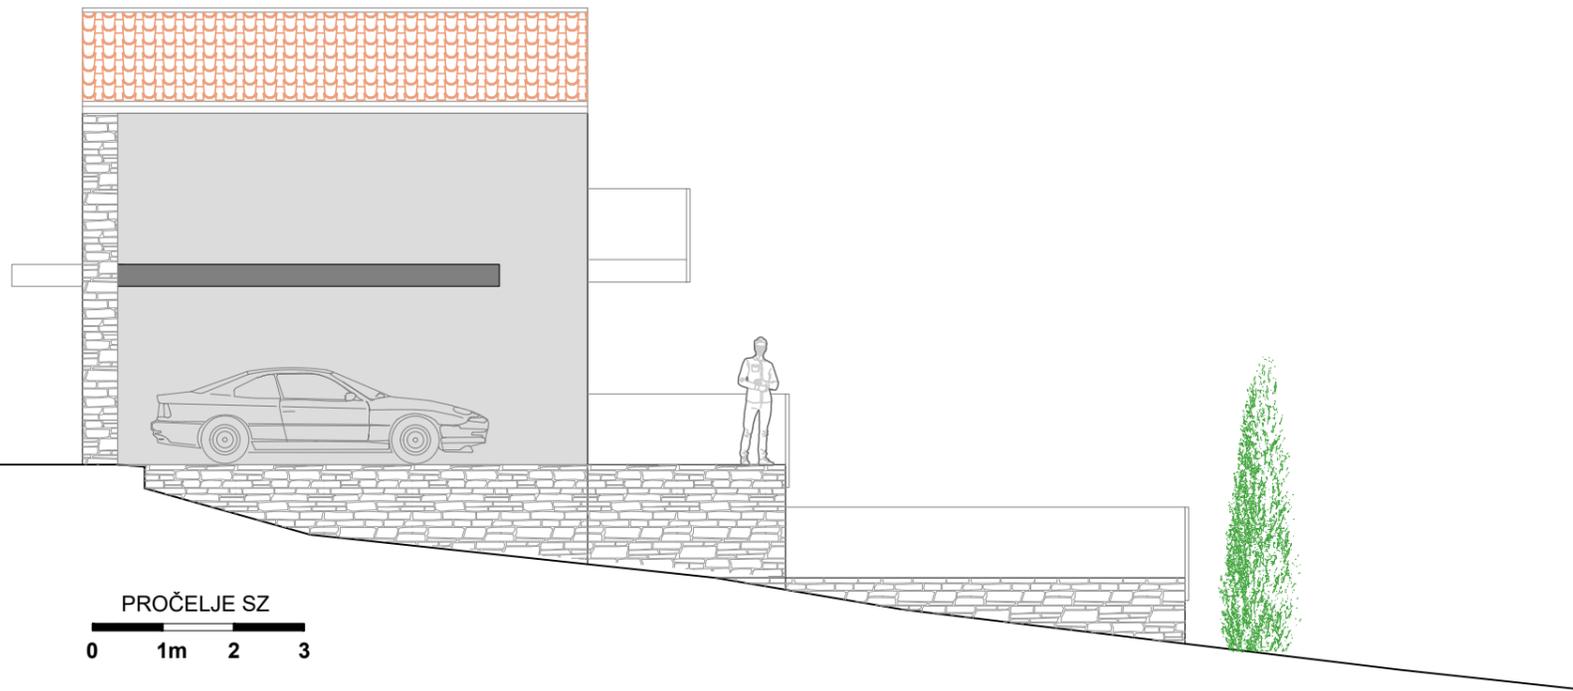

PROČELJE SZ

0 1m 2 3

0m 1 2 3 4 5 10m

